



378255 E

Unplatted

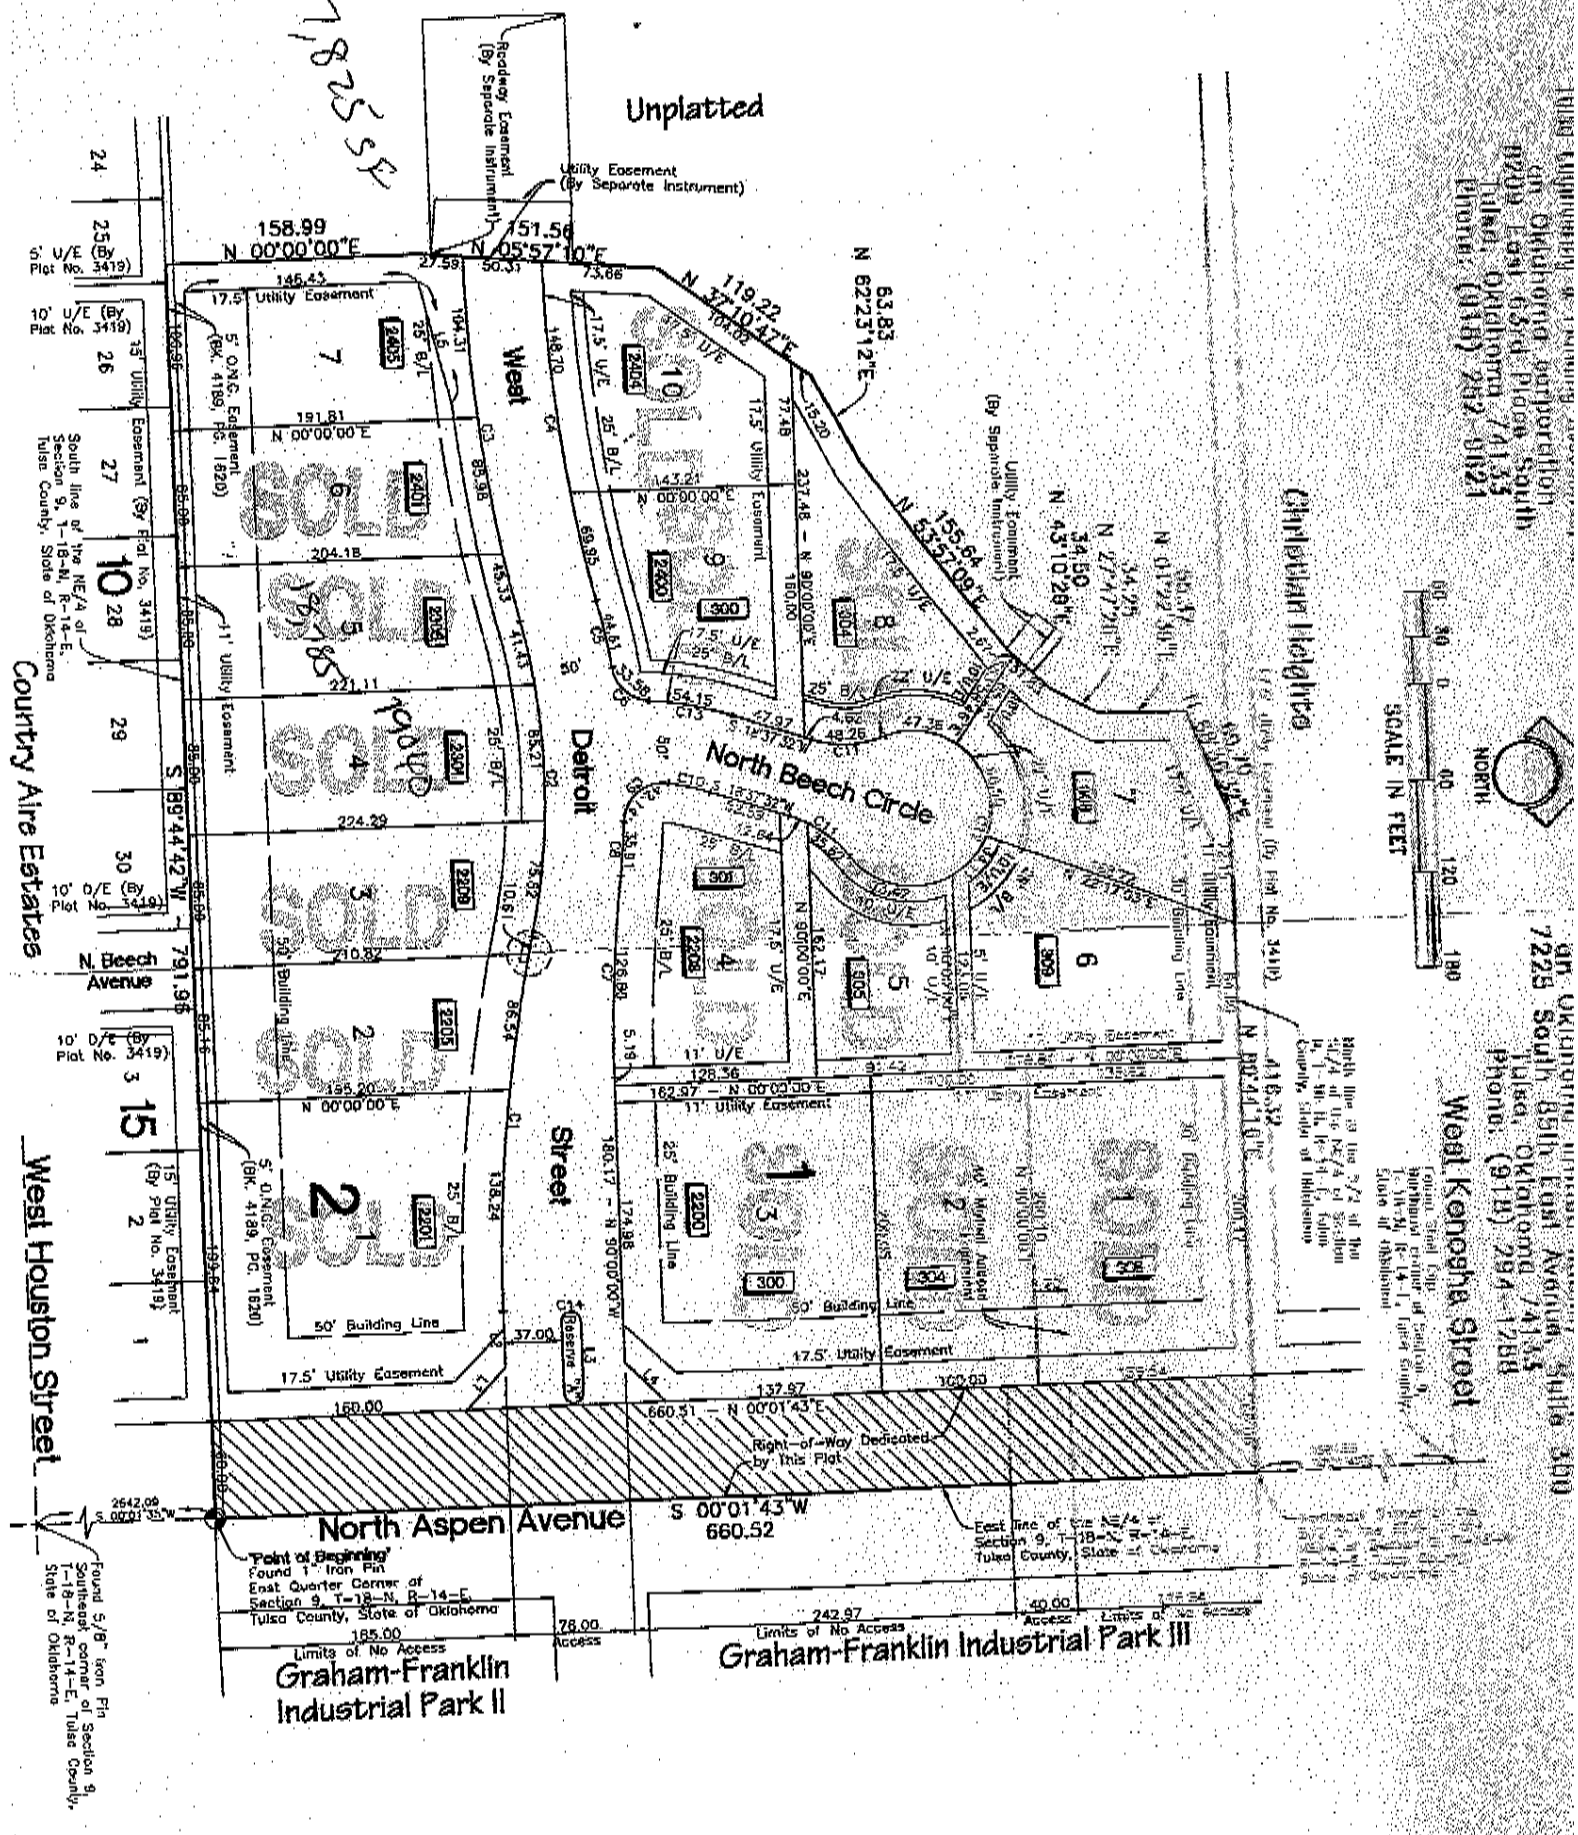



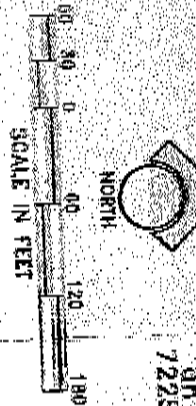

Country Aire Estates
 South line of the NE/4 of Section 9, T-18-N, R-14-E, Tulsa County, State of Oklahoma

West Houston Street
 Found 5/8" Iron Pin Southeast corner of Section 9, T-18-N, R-14-E, Tulsa County, State of Oklahoma



